

615 GREENWOOD AVE. APARTMENTS RESIDENTIAL RENOVATION TRENTON, NEW JERSEY

ZONING INFORMATION

BLOCK: 14004

LOT: 16

ZONING: -Mixed Use (MU)

SCOPE OF WORK

The Owner proposes to renovate an existing residential property for Apartments Renovation with associated parking.

SITE COVERAGE: 10,075.125 SF (50.25' x 200.5')
(0.23 Acre)
*Irregular Size


BUILDING HEIGHT: 40 FT. (3 FLOORS)




EXISTING EXTERIOR VIEW (GREENWOOD AVE.)



EXISTING EXTERIOR VIEW (REAR - PARKING)

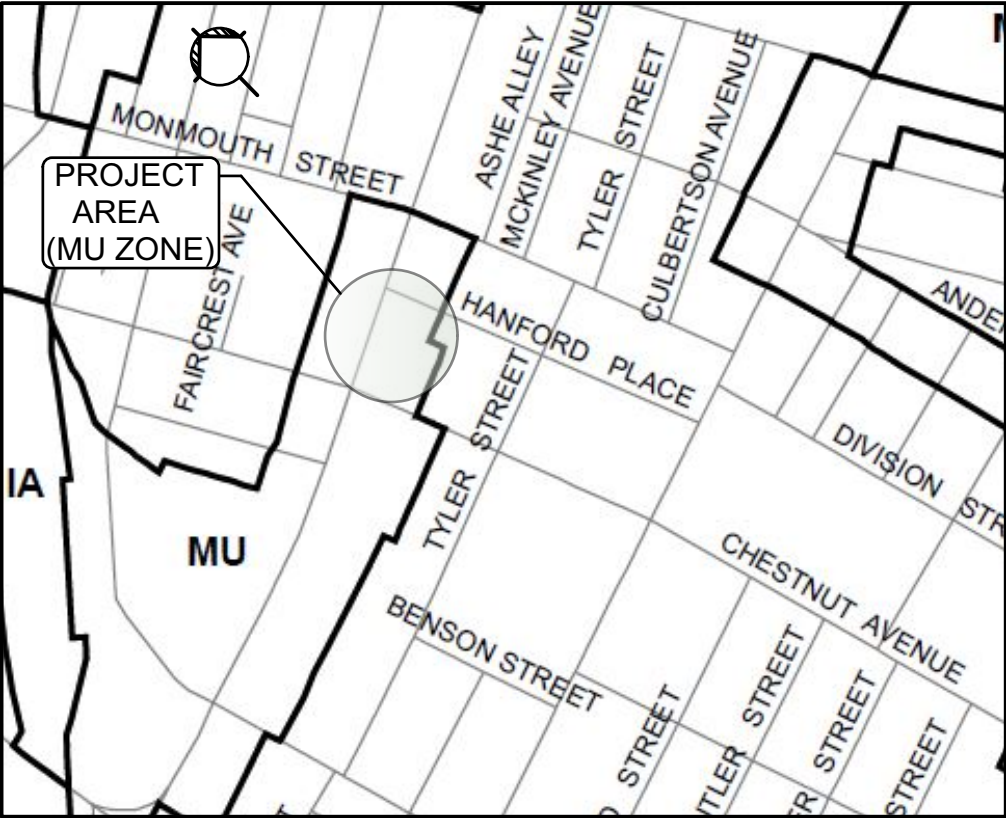

EXISTING ZONING (City of Trenton)
N.T.S.

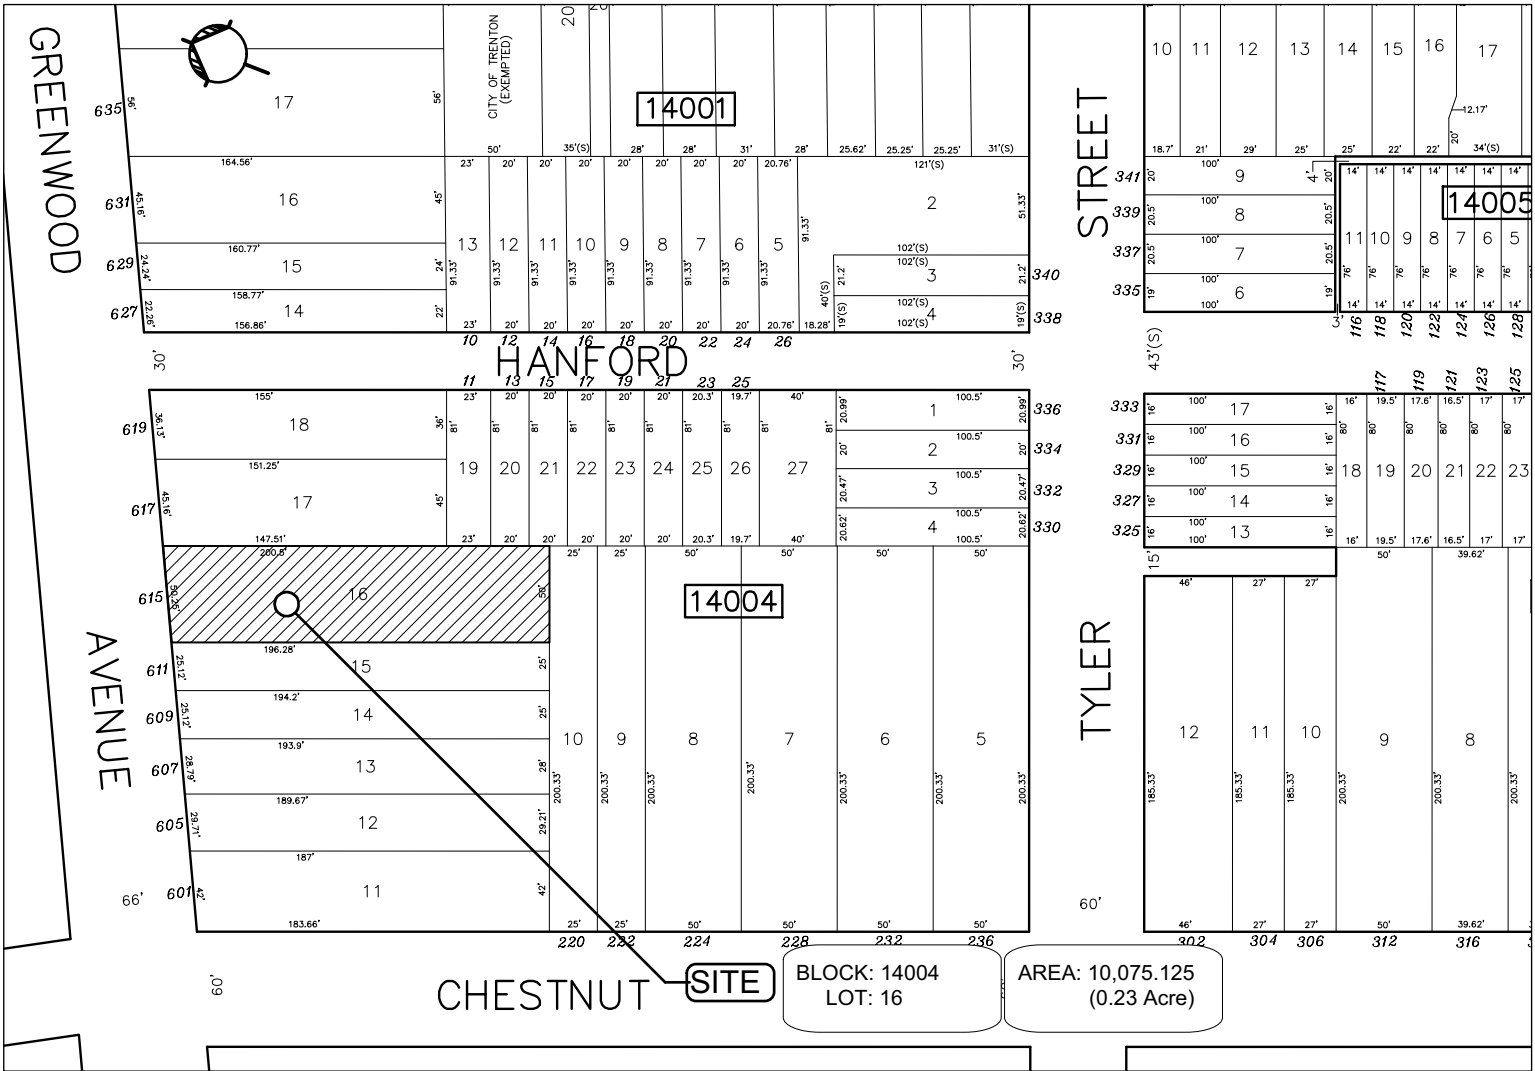

PLOT & VICINITY MAP
Scale: 1"= 100 ft

SOURCE:
TAX MAP
CITY OF TRENTON
NEW JERSEY

BORO DIVERSE
CONSTRUCTION, INC.
DESIGN & REMODELING - GENERAL CONSTRUCTOR

615 GREENWOOD AVE. APARTMENTS
RESIDENTIAL RENOVATION
TRENTON, NEW JERSEY


ARCHITECTURAL
DESIGN
STUDIO
El Donaldo F. Vid, Al
Architect, AIA